



# PROPOSED PAVILION - HETHERSETT PARISH COUNCIL, HETHERSETT MEMORIAL PLAYING FIELD

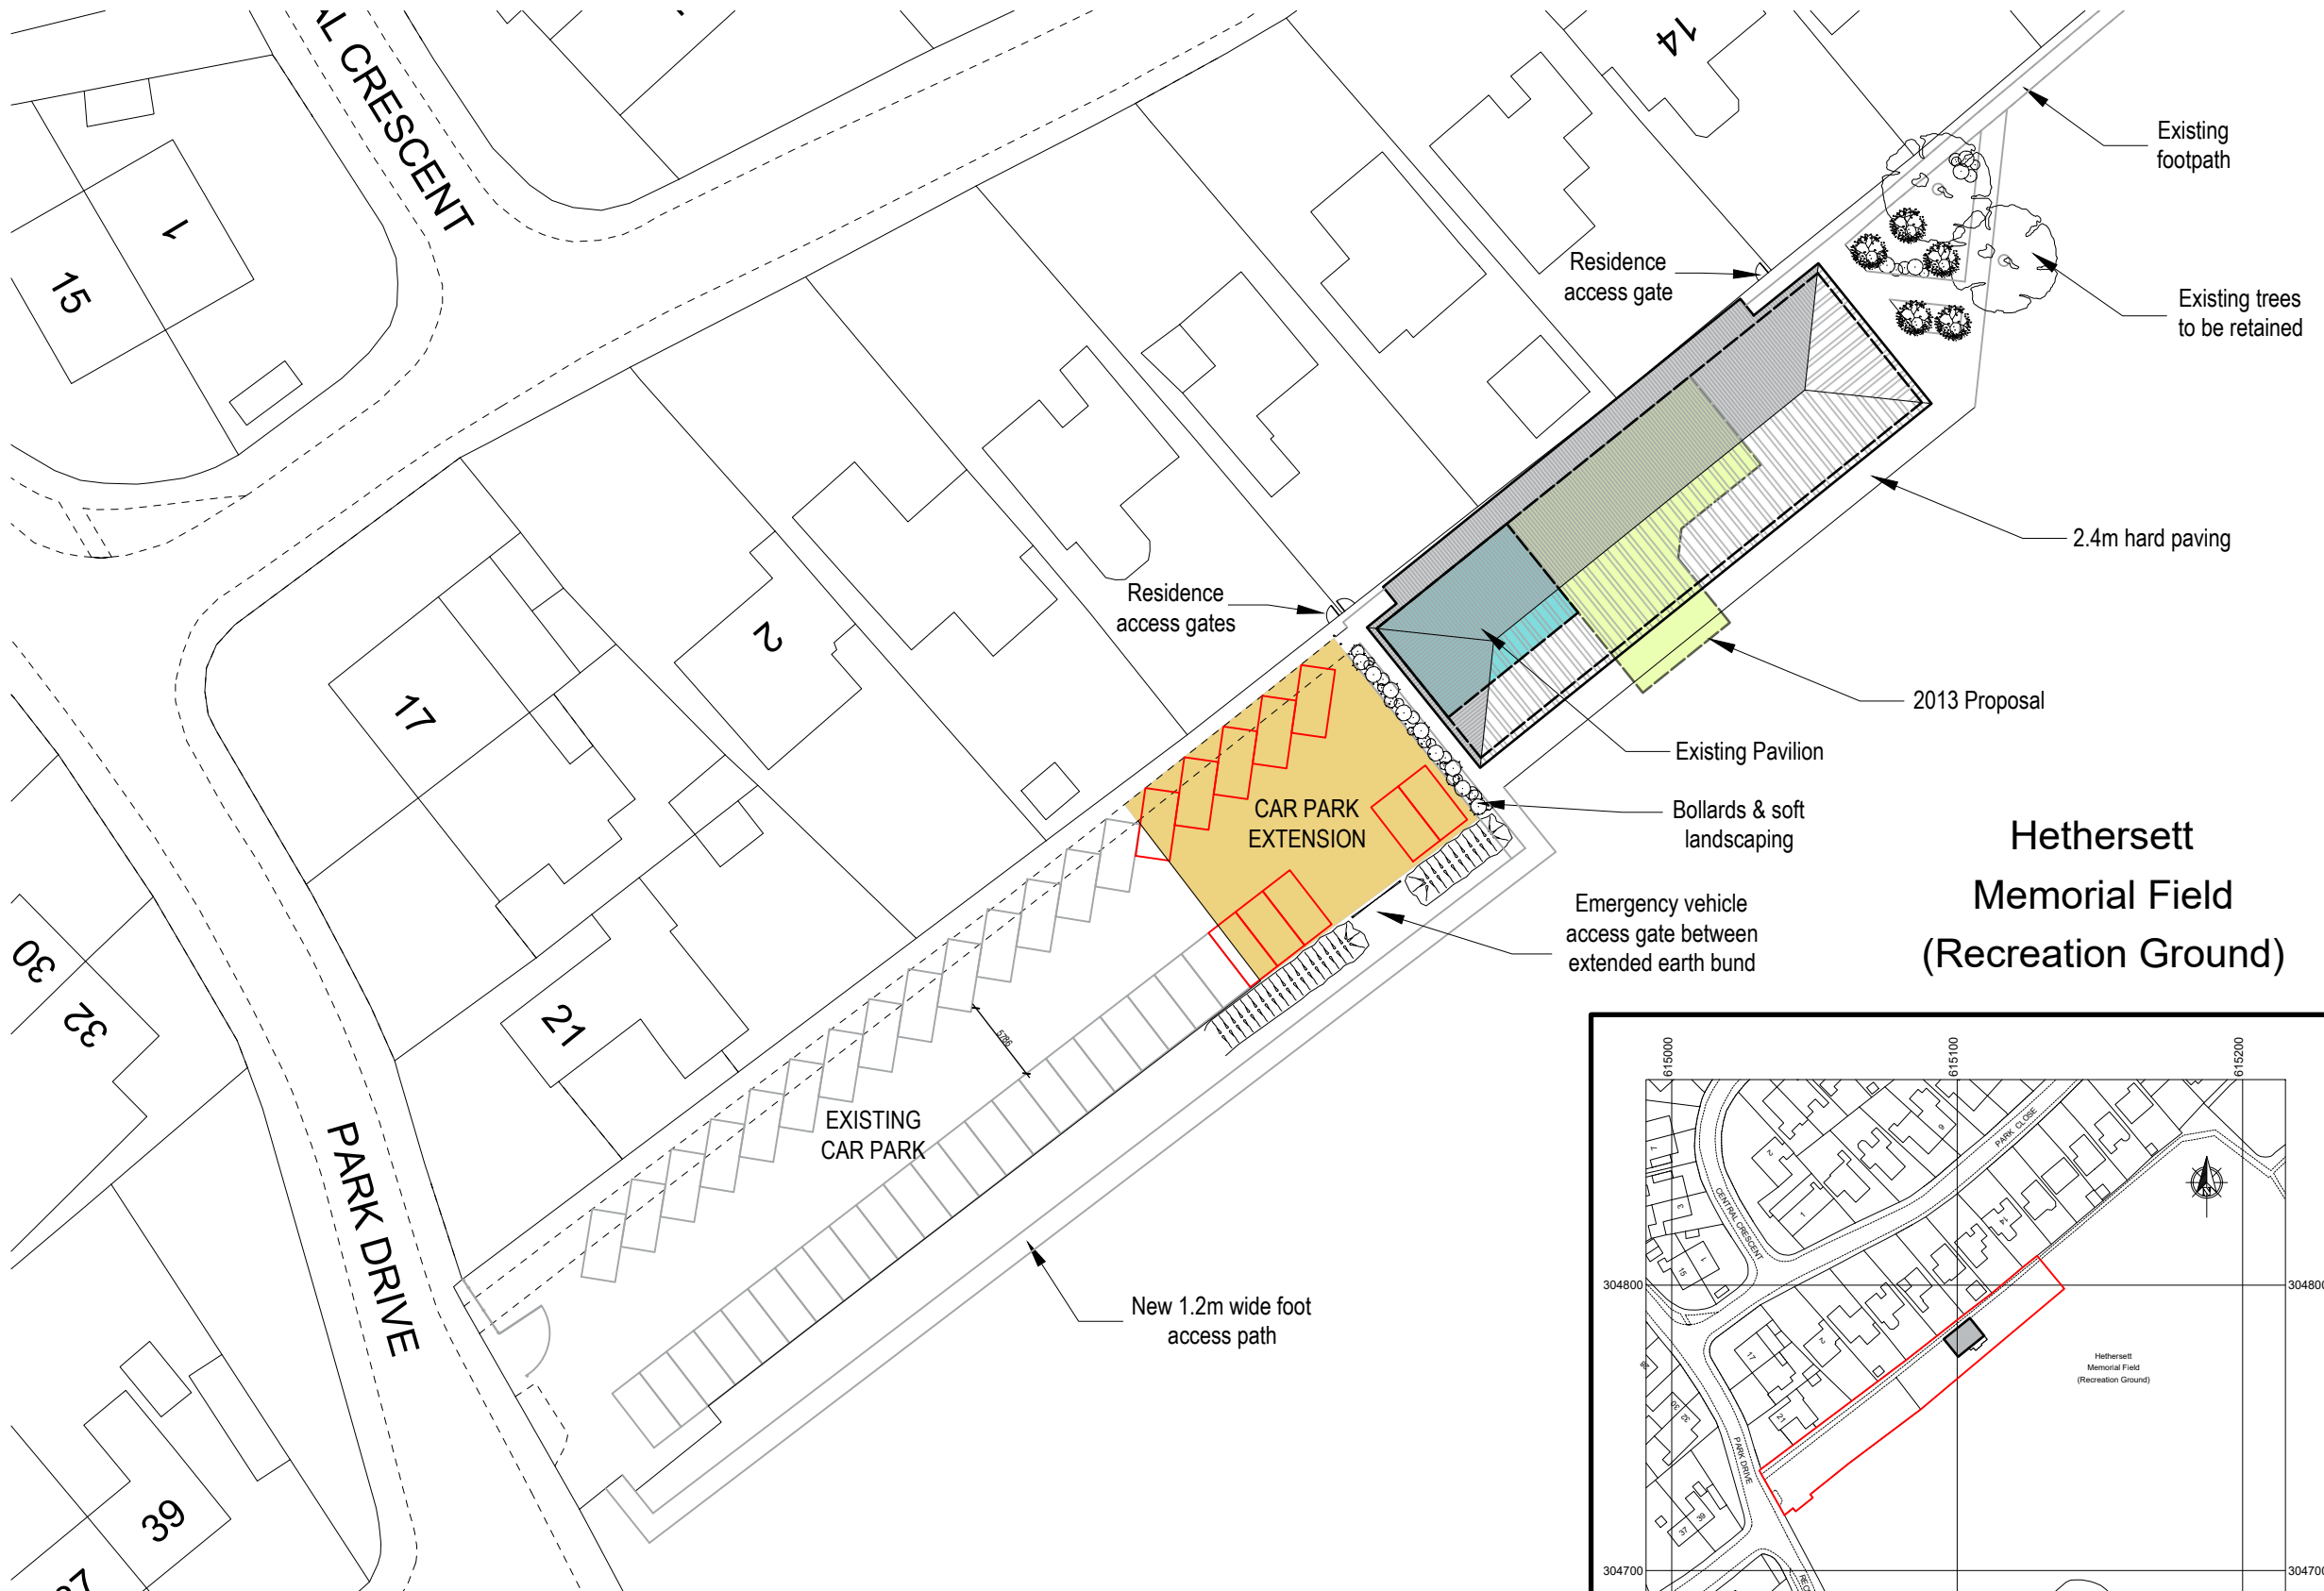

Hethersett  
Memorial Field  
(Recreation Ground)

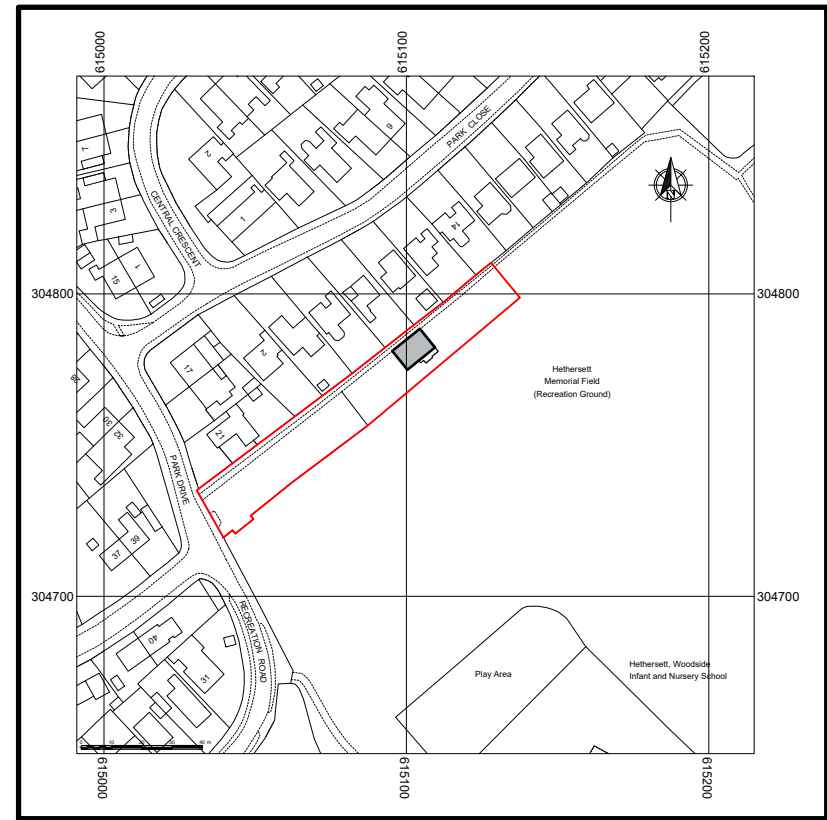

SITE LOCATION PLAN  
1/2500

Rev.	Description.	Date.
A	Site layout details added	21/11/19
B	Building positions amended	26/11/19
C	Further details added	10/07/20

- General Notes:
- 1) Original paper copies or electronic media to be used. Arcadia Architectural Associates Ltd accepts no responsibility or liability for use of unauthorized copies or any reliance placed on, or use made of this plan by anyone, other than for its stated purpose.
  - 2) This drawing is copyright of Arcadia Architectural Associates Ltd and may not be reproduced without full written consent.
  - 3) All dimensions offered or inferred are in millimetres unless otherwise stated.
  - 4) All discrepancies, omissions or errors to be reported to the Arcadia Architectural Associates Ltd for clarification.
  - 5) Drawings to be read in conjunction with all other documents within the project set.

Subject:	Paper Size:	<b>A3</b>	Rev.	<b>C</b>
	SKETCH PROPOSAL PROPOSED SITE PLAN	Drawing No.	<b>600 - SK02</b>	
Scale:	1/500, 1/2500	Date:	NOV 2019	

Project:  
**PROPOSED SPORTS PAVILION**  
HETHERSETT PARISH COUNCIL  
HETHERSETT MEMORIAL PLAYING FIELD

