

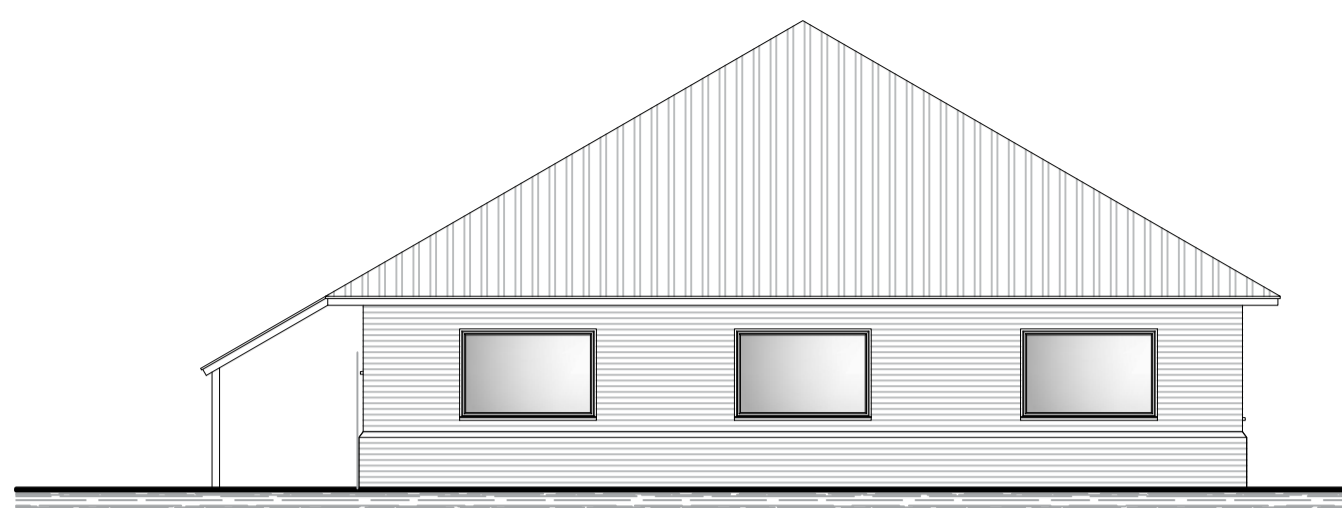



PROPOSED PAVILION - HETHERSETT PARISH COUNCIL, HETHERSETT MEMORIAL PLAYING FIELD

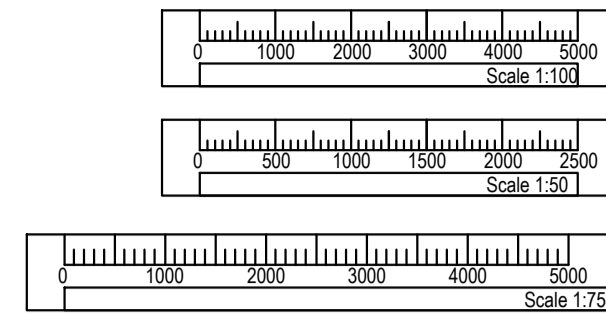


SIDE ELEVATION AS PROPOSED
1/100

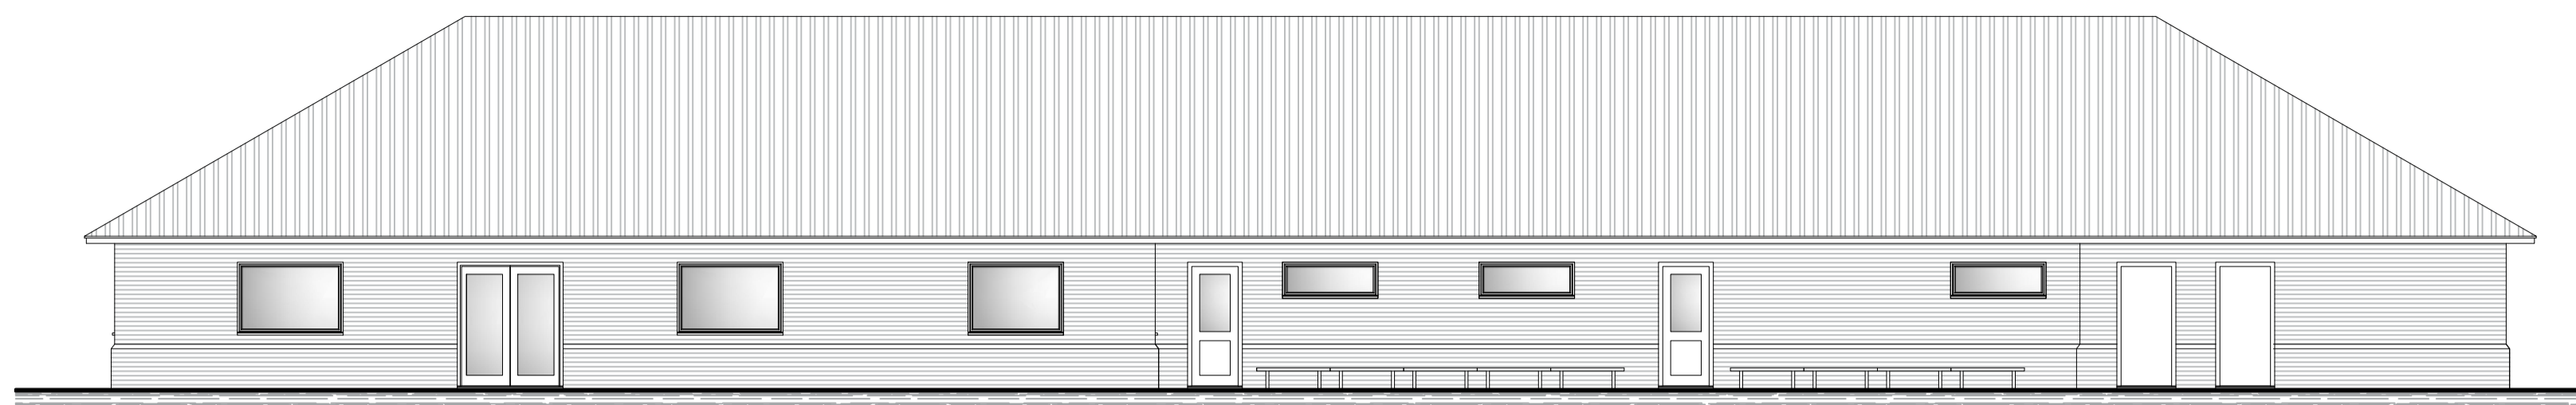


FRONT ELEVATION AS PROPOSED
1/100

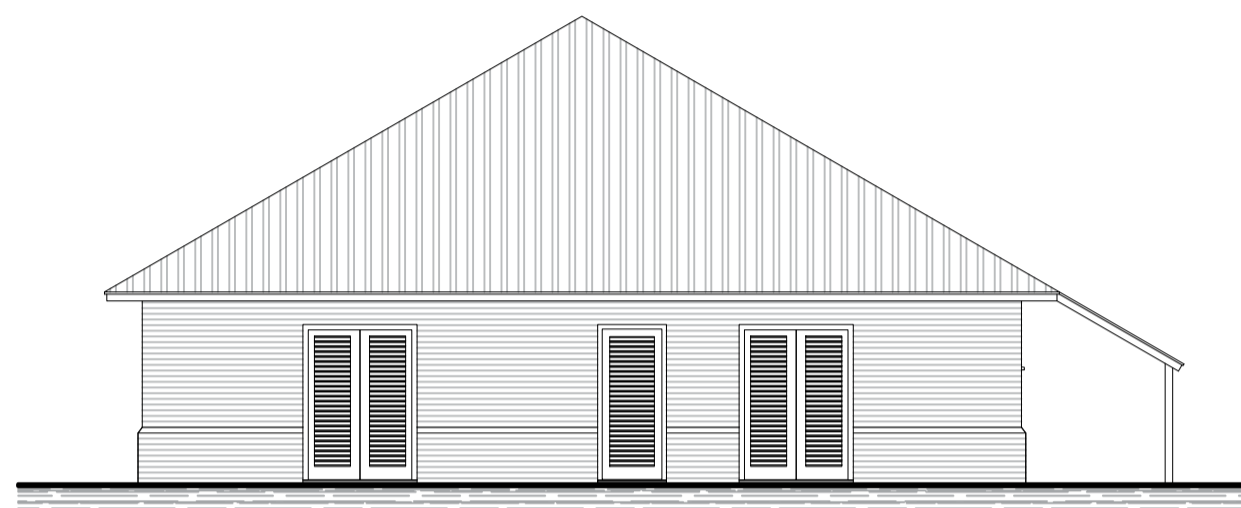

SIDE ELEVATION AS PROPOSED
1/100

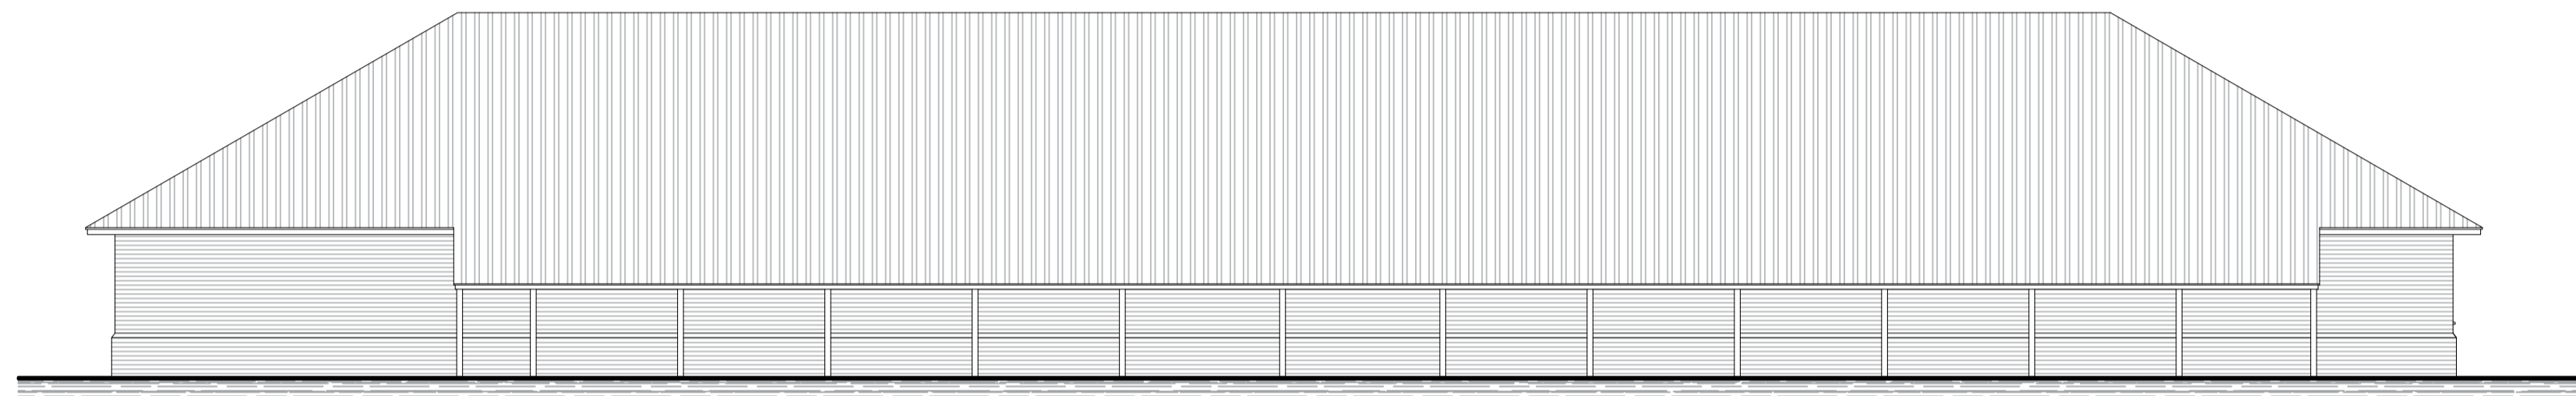

REAR ELEVATION AS PROPOSED
1/100

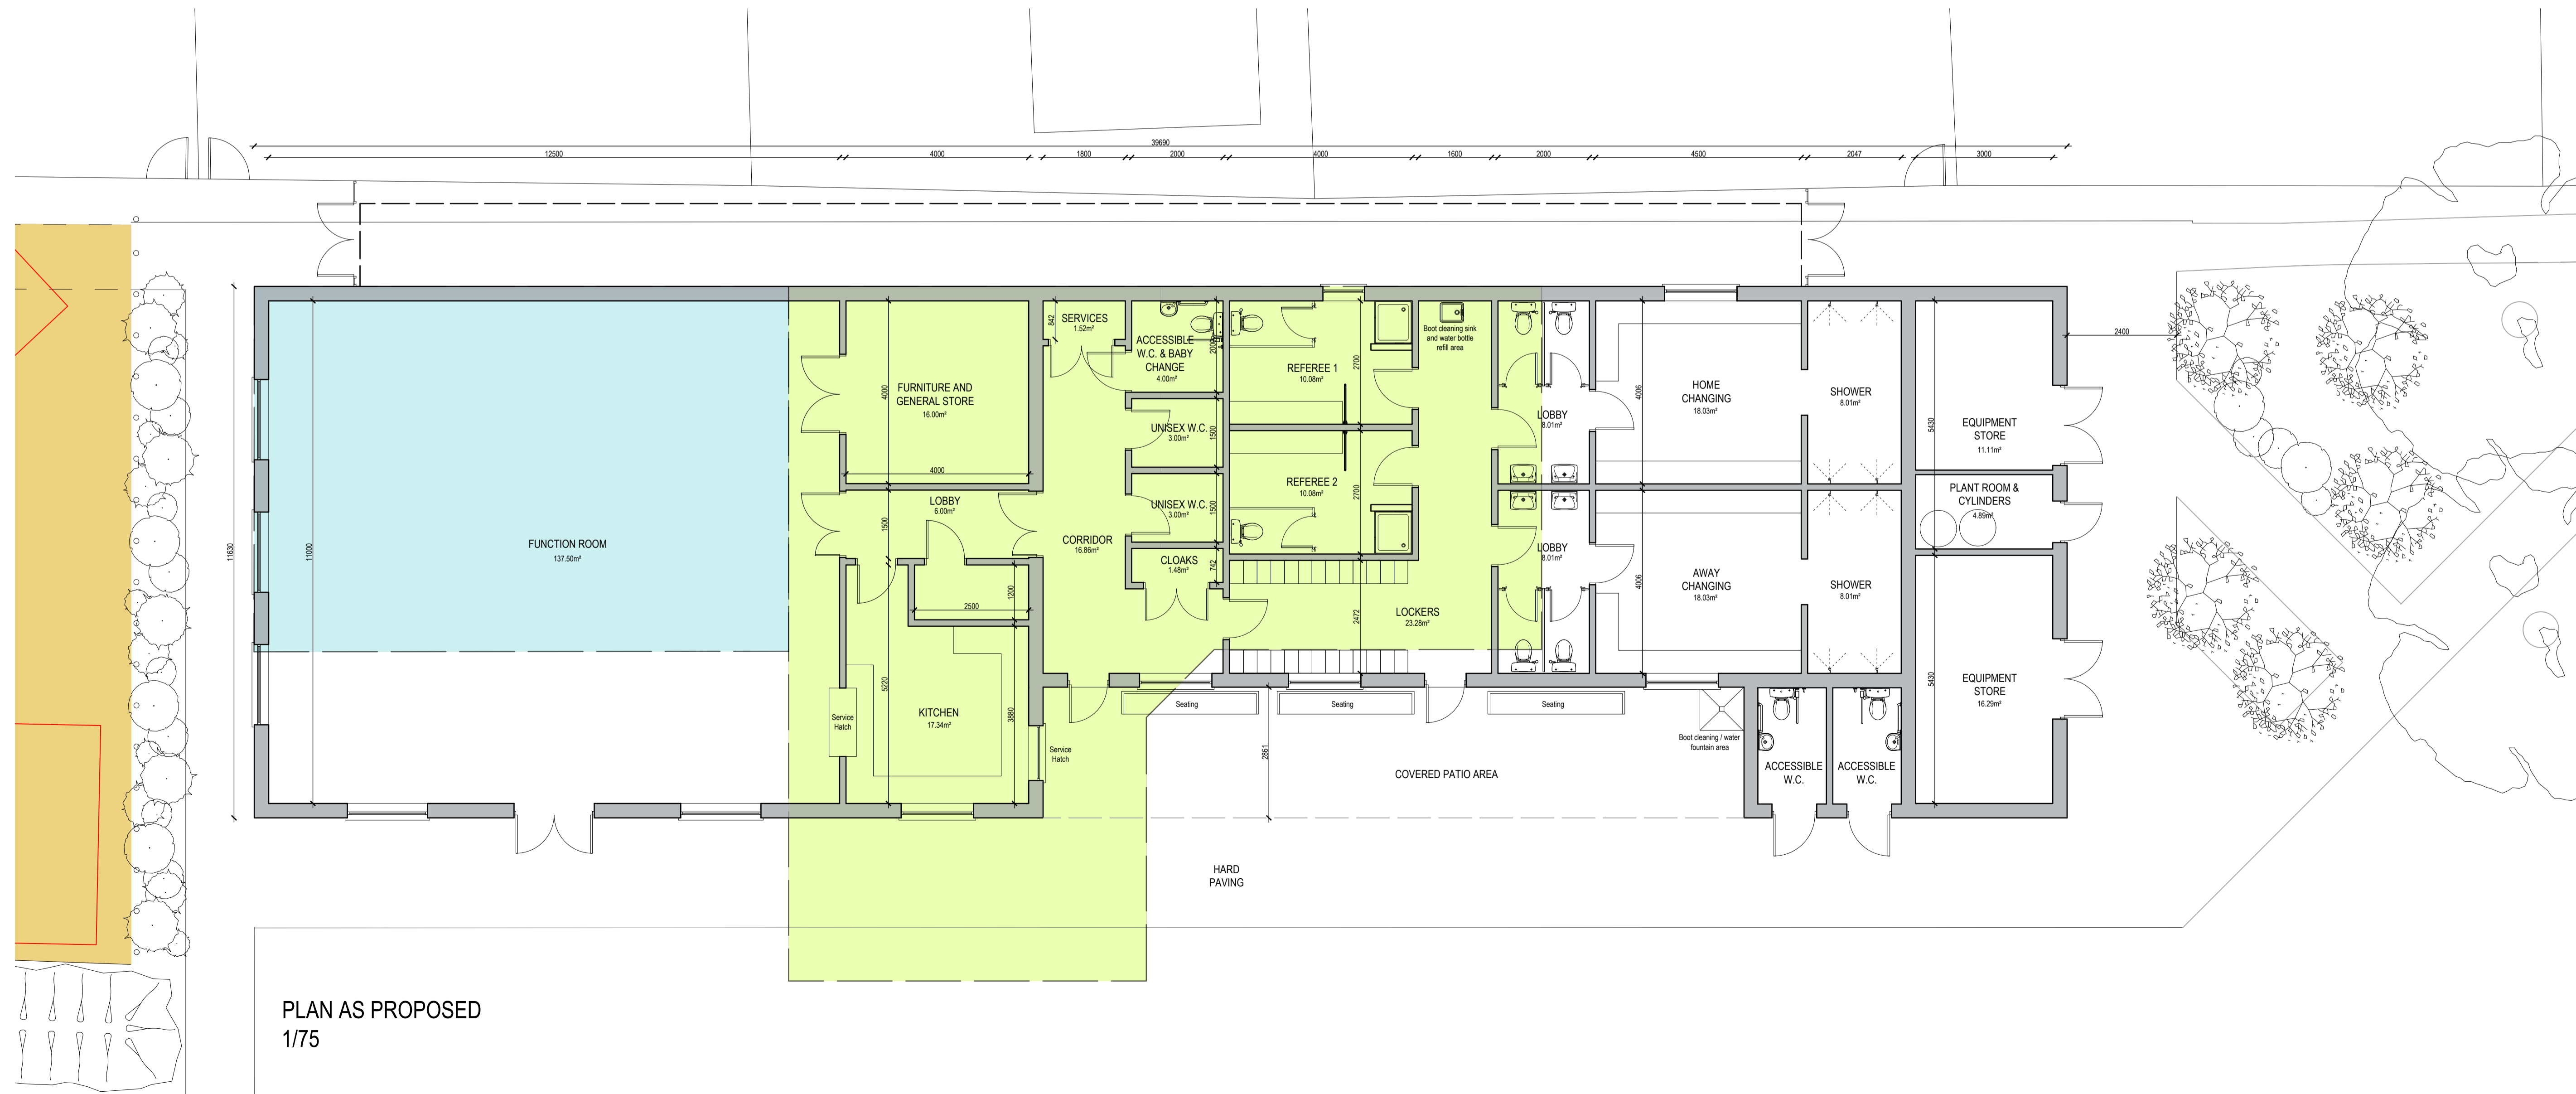

PLAN AS PROPOSED
1/75

Rev.	Description	Date
A	Layout amendments and rear canopy	2/11/19
B	Minor layout amendments	2/11/19
C	Minor layout amendments	18/05/20
D	Minor layout amendments and external works added	10/07/20

General Notes:
 1) Original paper copies or electronic media to be used. Arcadia Architectural Associates Ltd accepts no responsibility or liability for use of unauthorised copies placed on, or use made of this plan by anyone, other than for its stated purpose.
 2) This drawing is copyright of Arcadia Architectural Associates Ltd and may not be reproduced without its written consent.
 3) All dimensions, measurements or areas to be reported to the Arcadia Architectural Associates Ltd for confirmation.
 4) Drawings to be read in conjunction with all other documents within the project set.

Subject	SKETCH PROPOSAL 01 PLANS AND ELEVATIONS AS PROPOSED	Paper Size	A1
Scale	1/75, 1/100	Rev.	D
Drawing No.	600 - SK01	Date	NOV 2019

Project:
 PROPOSED SPORTS PAVILION
 HETHERSETT PARISH COUNCIL
 HETHERSETT MEMORIAL PLAYING FIELD

ARCADIA ARCHITECTURAL
 Tel: 01955 830753
 email: info@arcadiaarchitectural.co.uk